


WEST ELEVATION

SCALE: 1/4" = 1'-0"

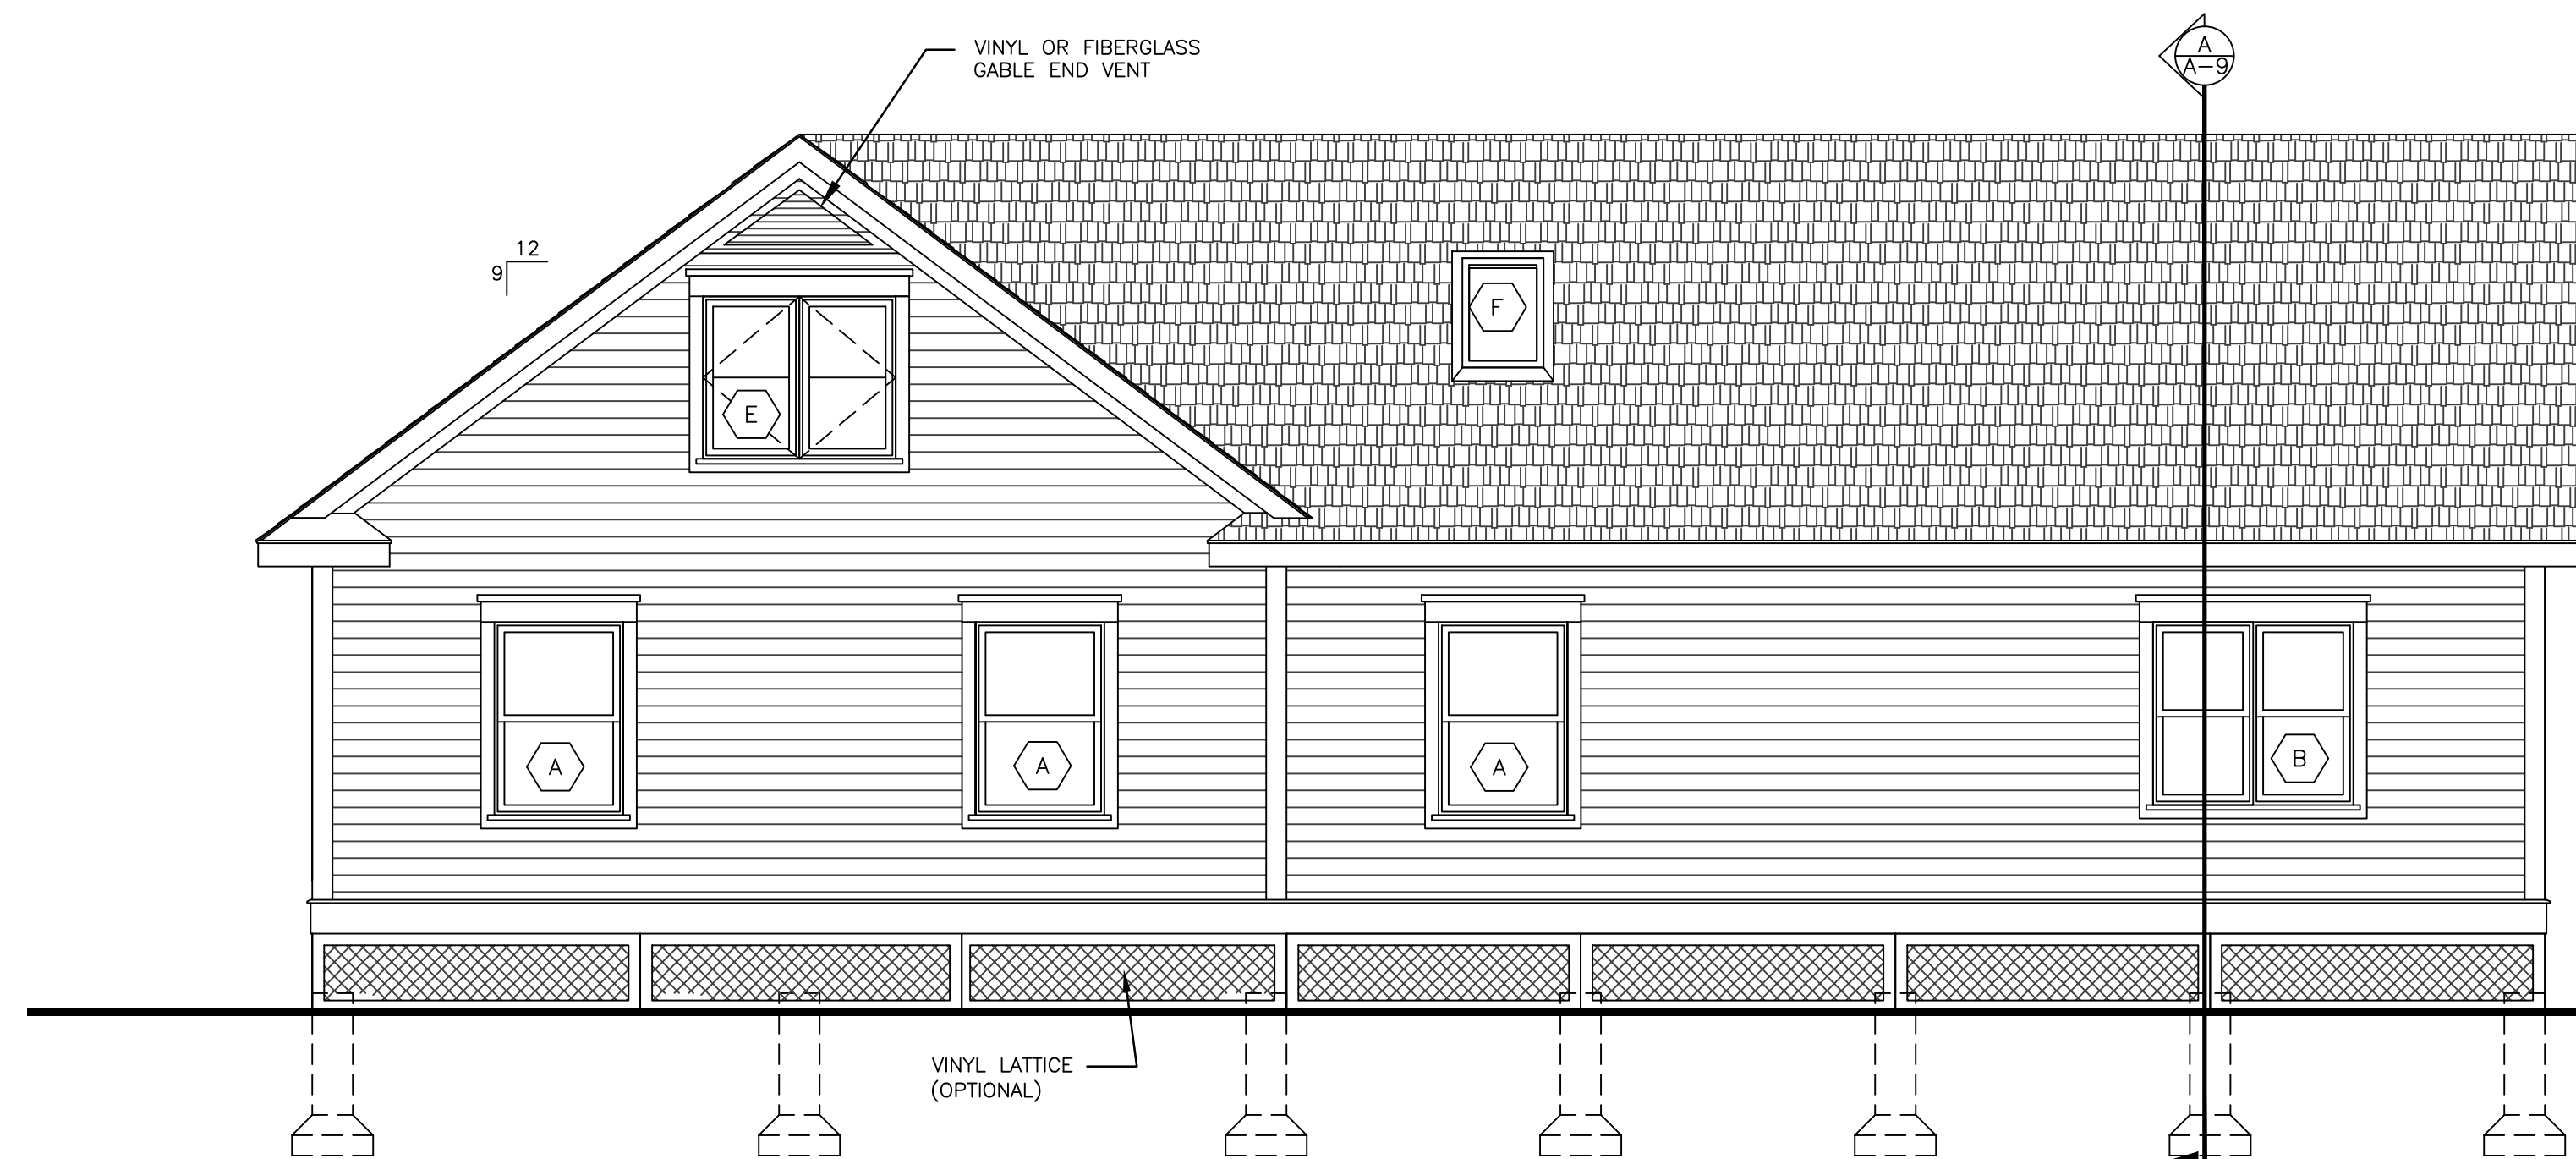

EAST ELEVATION

SCALE: 1/4" = 1'-0"

VINYL OR FIBERGLASS
GABLE END VENT

GUTTERS WITH
DOWN SPOUTS

VINYL LATTICE
(OPTIONAL)

VINYL OR FIBERGLASS
GABLE END VENT

VINYL LATTICE
(OPTIONAL)

MICHAEL J. CHOJNICKI, R. A.
PHONE 845-867-4161
EMAIL: MCHOJNICKIES@GMAIL.COM
78 RIDGECROFT
NARROWBRIDGE, NEW YORK 11764

PLU/PER:

PROJECT NAME:
LHSC
2-UNIT BUNGALOW
LAKE HUNTINGTON, NEW YORK


REV. NO.	DATE

DATE:
DRAWN BY: RJD
SCALE: AS NOTED

BID SET


11/14/14

A-6

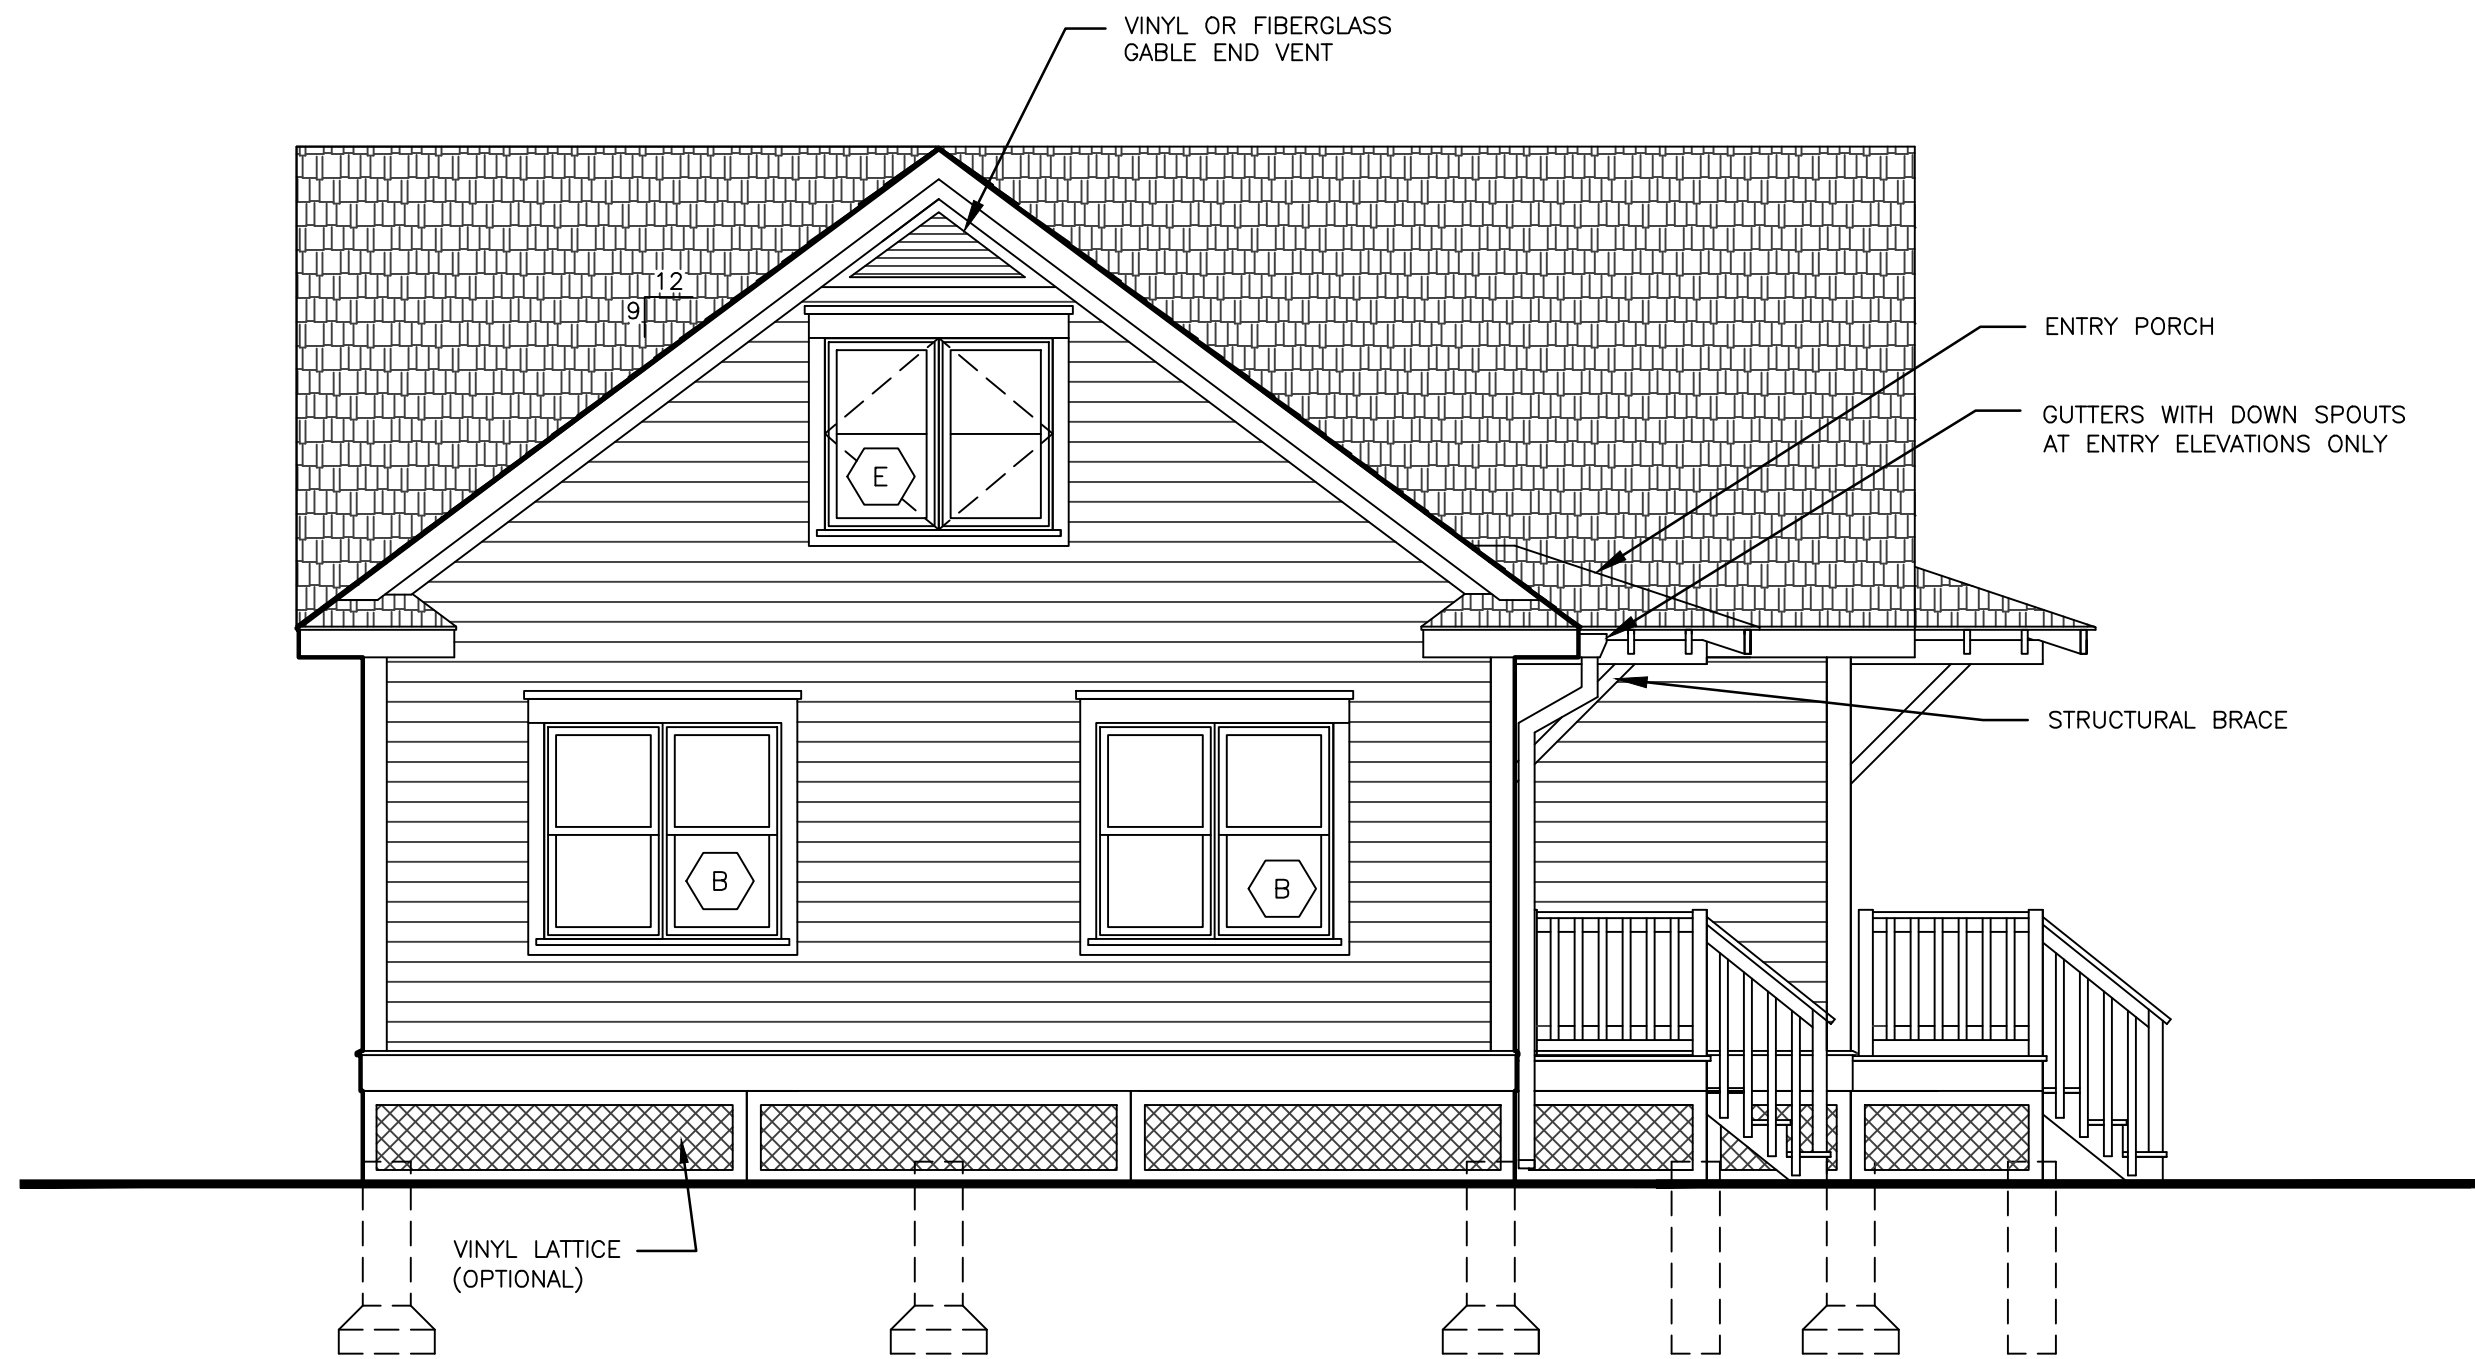

NORTH ELEVATION

SCALE: 1/4" = 1-0"

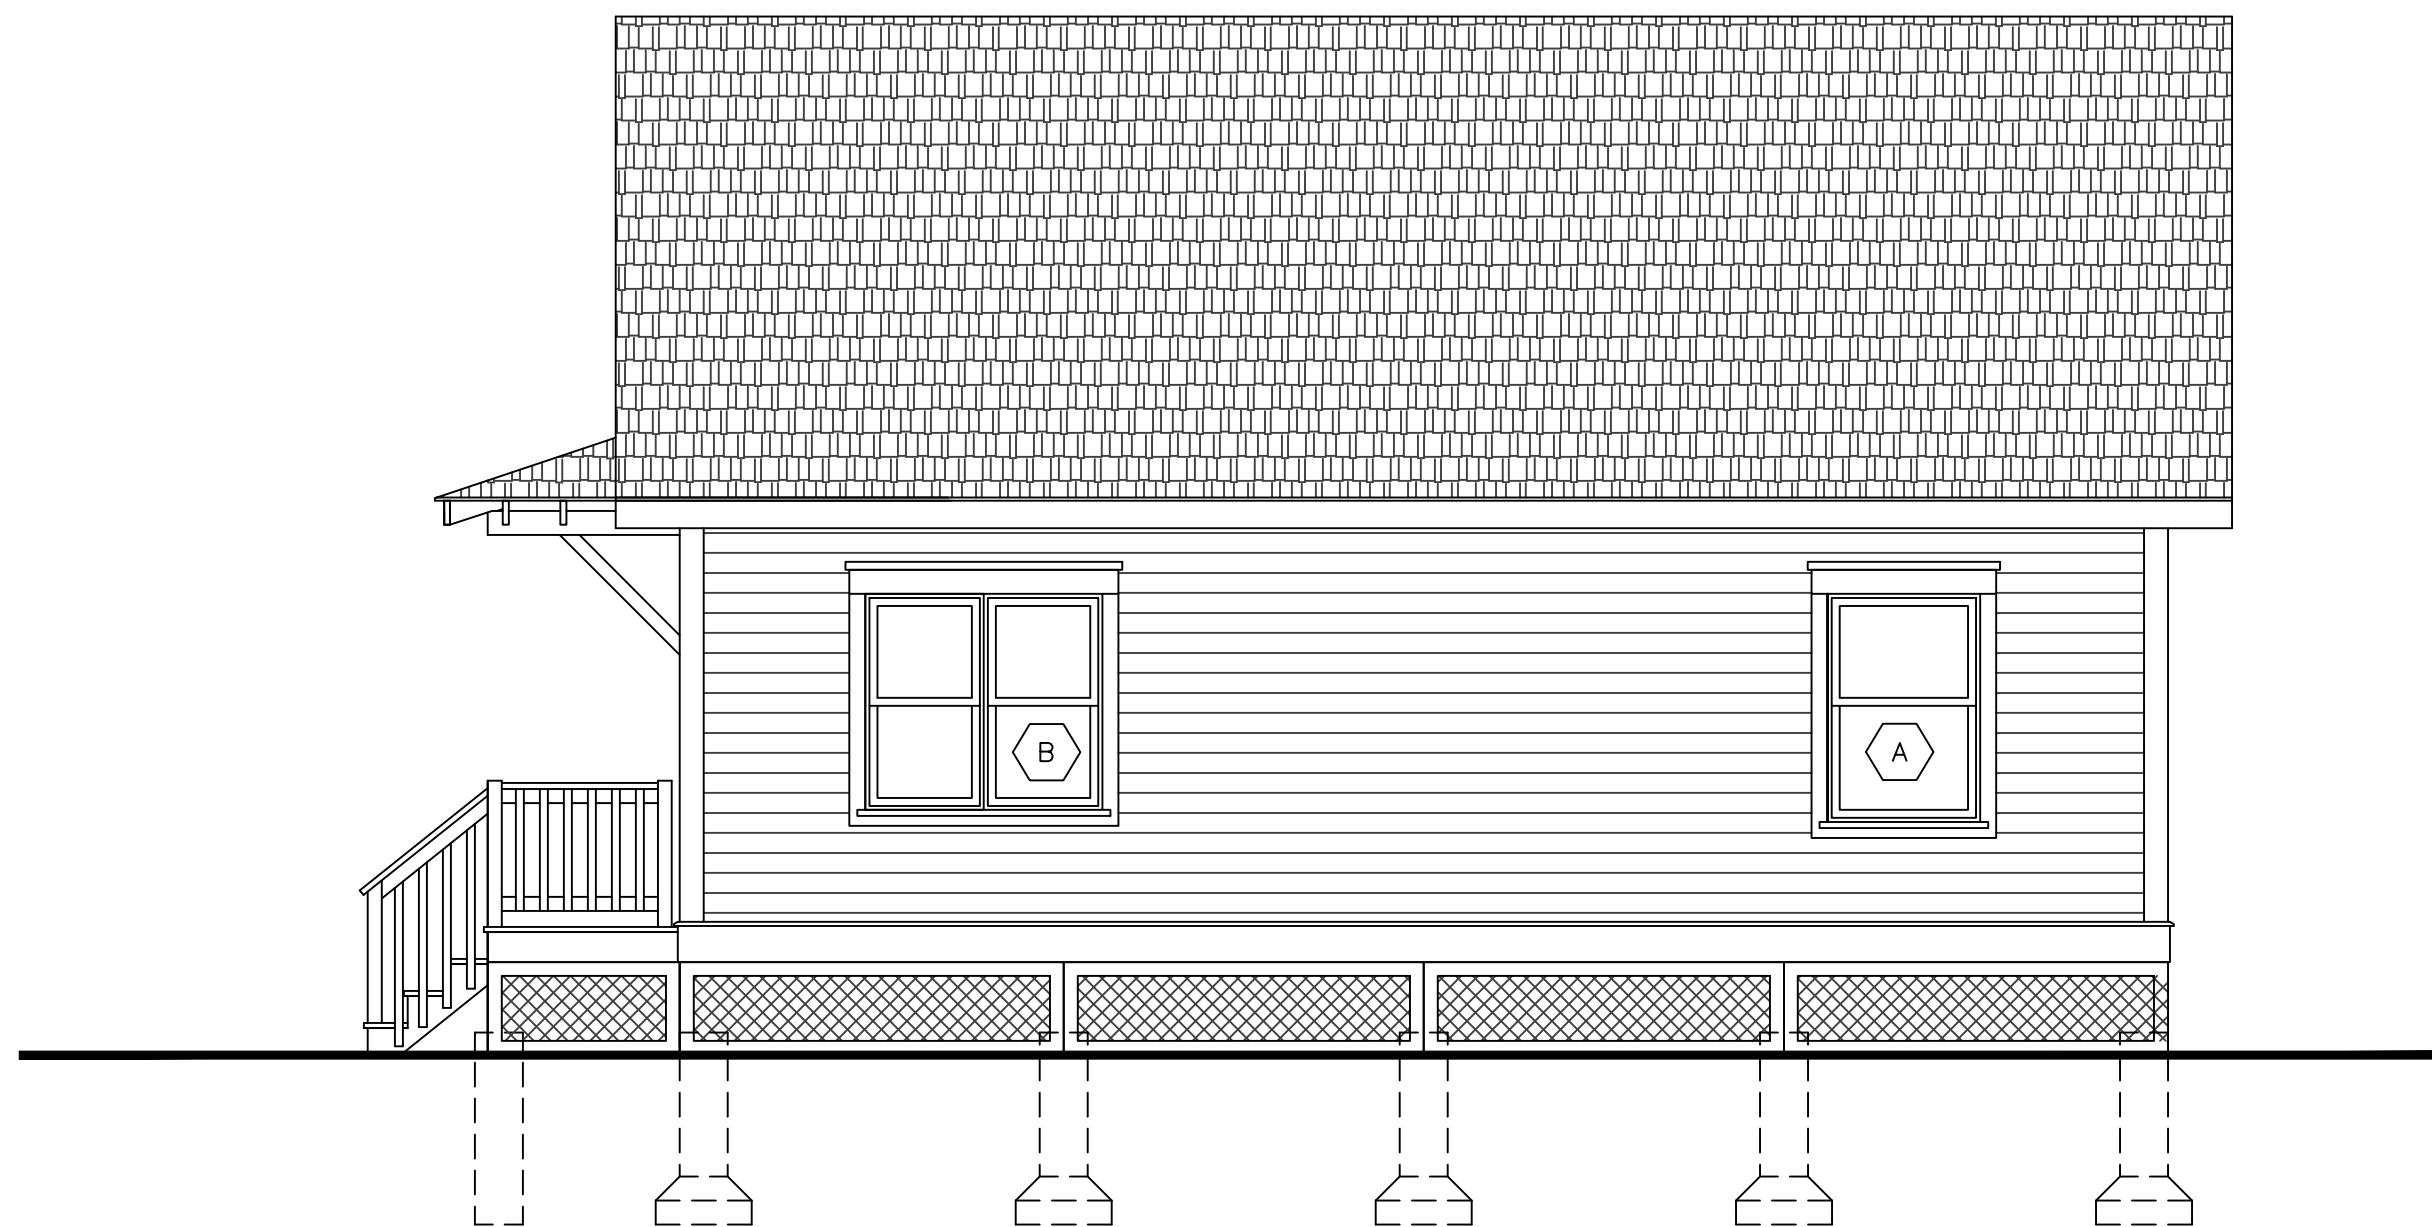

SOUTH ELEVATION

SCALE: 1/4" = 1-0"

BID SET

11/14/14

MICHAEL J. CHOJNICKI, R. A.
 PHONE 845-887-4181
 EMAIL: MCHOJNICKI@GMAIL.COM
 78 NIKS ROAD
 NARROWBRIDGE, NEW YORK 12764


DRAWN BY:

PROJECT NAME:
LHSC
2-UNIT BUNGALOW
LAKE HUNTINGTON, NEW YORK

REV. NO.	DATE

DATE:
 DRAWN BY: RJD
 SCALE: AS NOTED

A-7

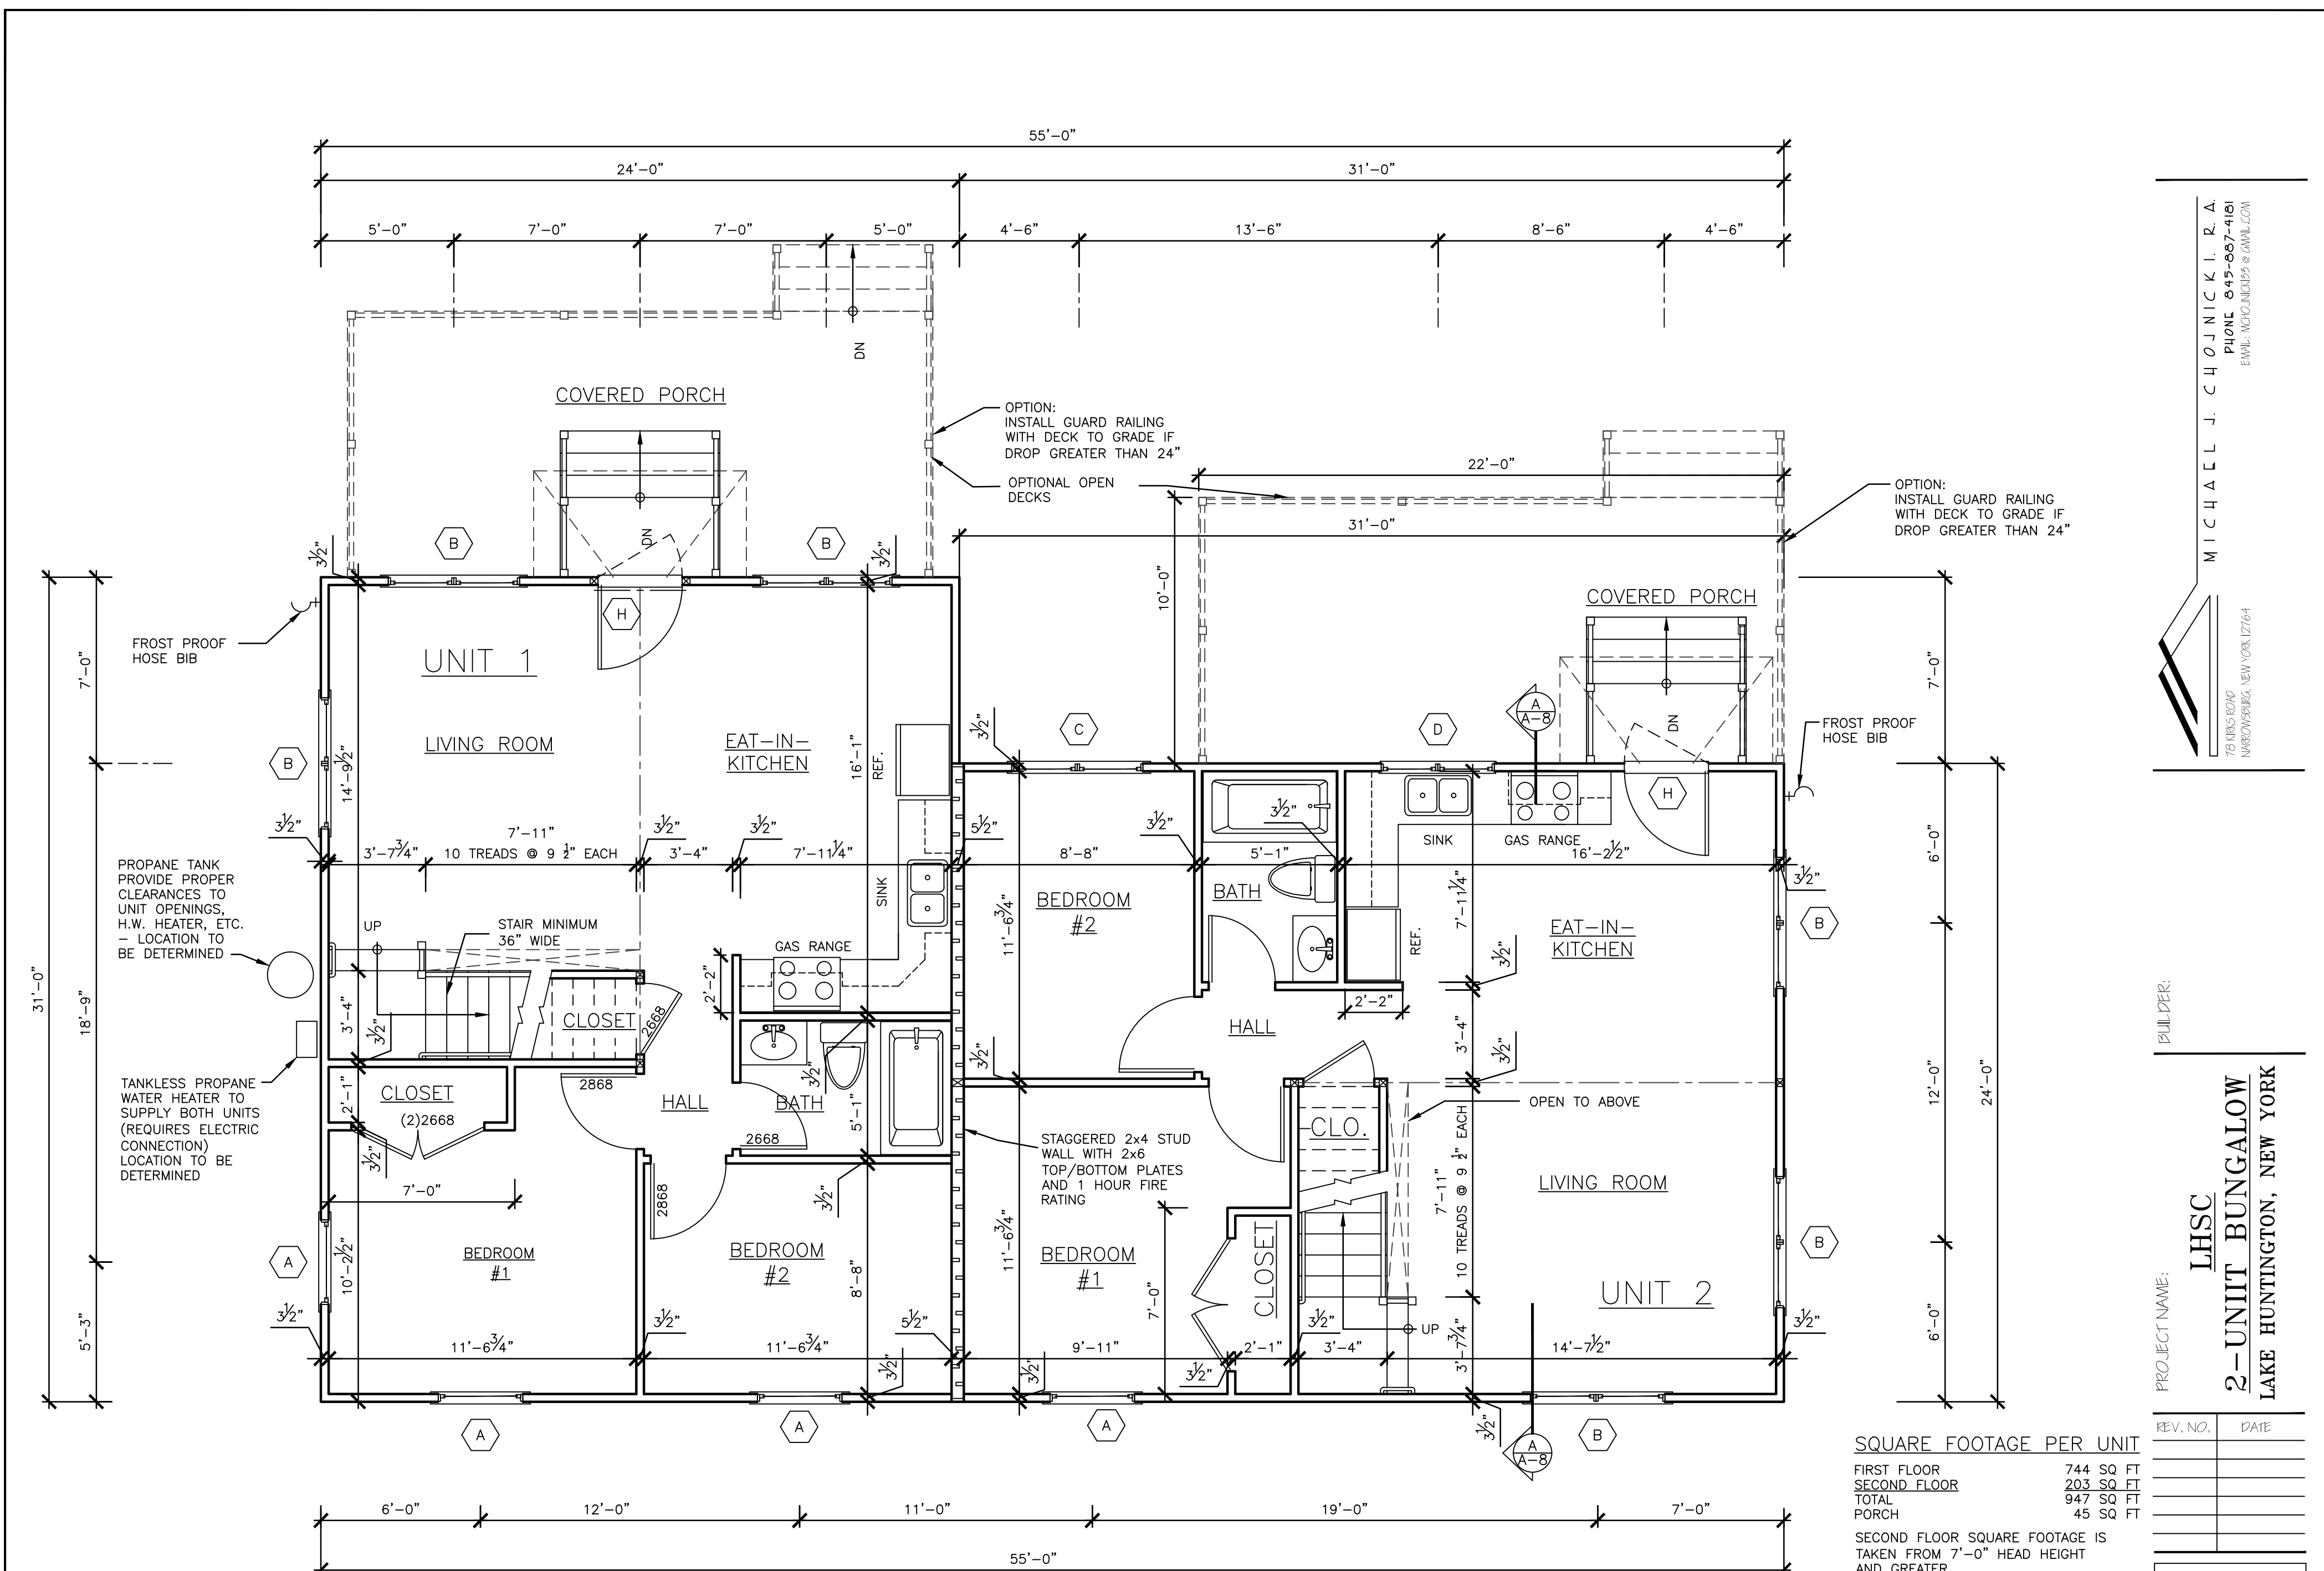

FIRST FLOOR PLAN

SCALE: 1/4" = 1'-0"

BID SET

11/14/14

SQUARE FOOTAGE PER UNIT

FIRST FLOOR	744 SQ FT
SECOND FLOOR	203 SQ FT
TOTAL	947 SQ FT
PORCH	45 SQ FT

SECOND FLOOR SQUARE FOOTAGE IS TAKEN FROM 7'-0" HEAD HEIGHT AND GREATER


REV. NO.	DATE

DATE: _____
 DRAWN BY: RJD
 SCALE: AS NOTED


PULL PER: PROJECT NAME: **LHSC**

2-UNIT BUNGALOW
 LAKE HUNTINGTON, NEW YORK

MICHAEL J. CHAJNICKI, R. A.
 PHONE 845-867-4161
 EMAIL: MCHAJNICKI@GMAIL.COM
 78 NIKS ROAD
 NARROWBRIDGE, NEW YORK 11764

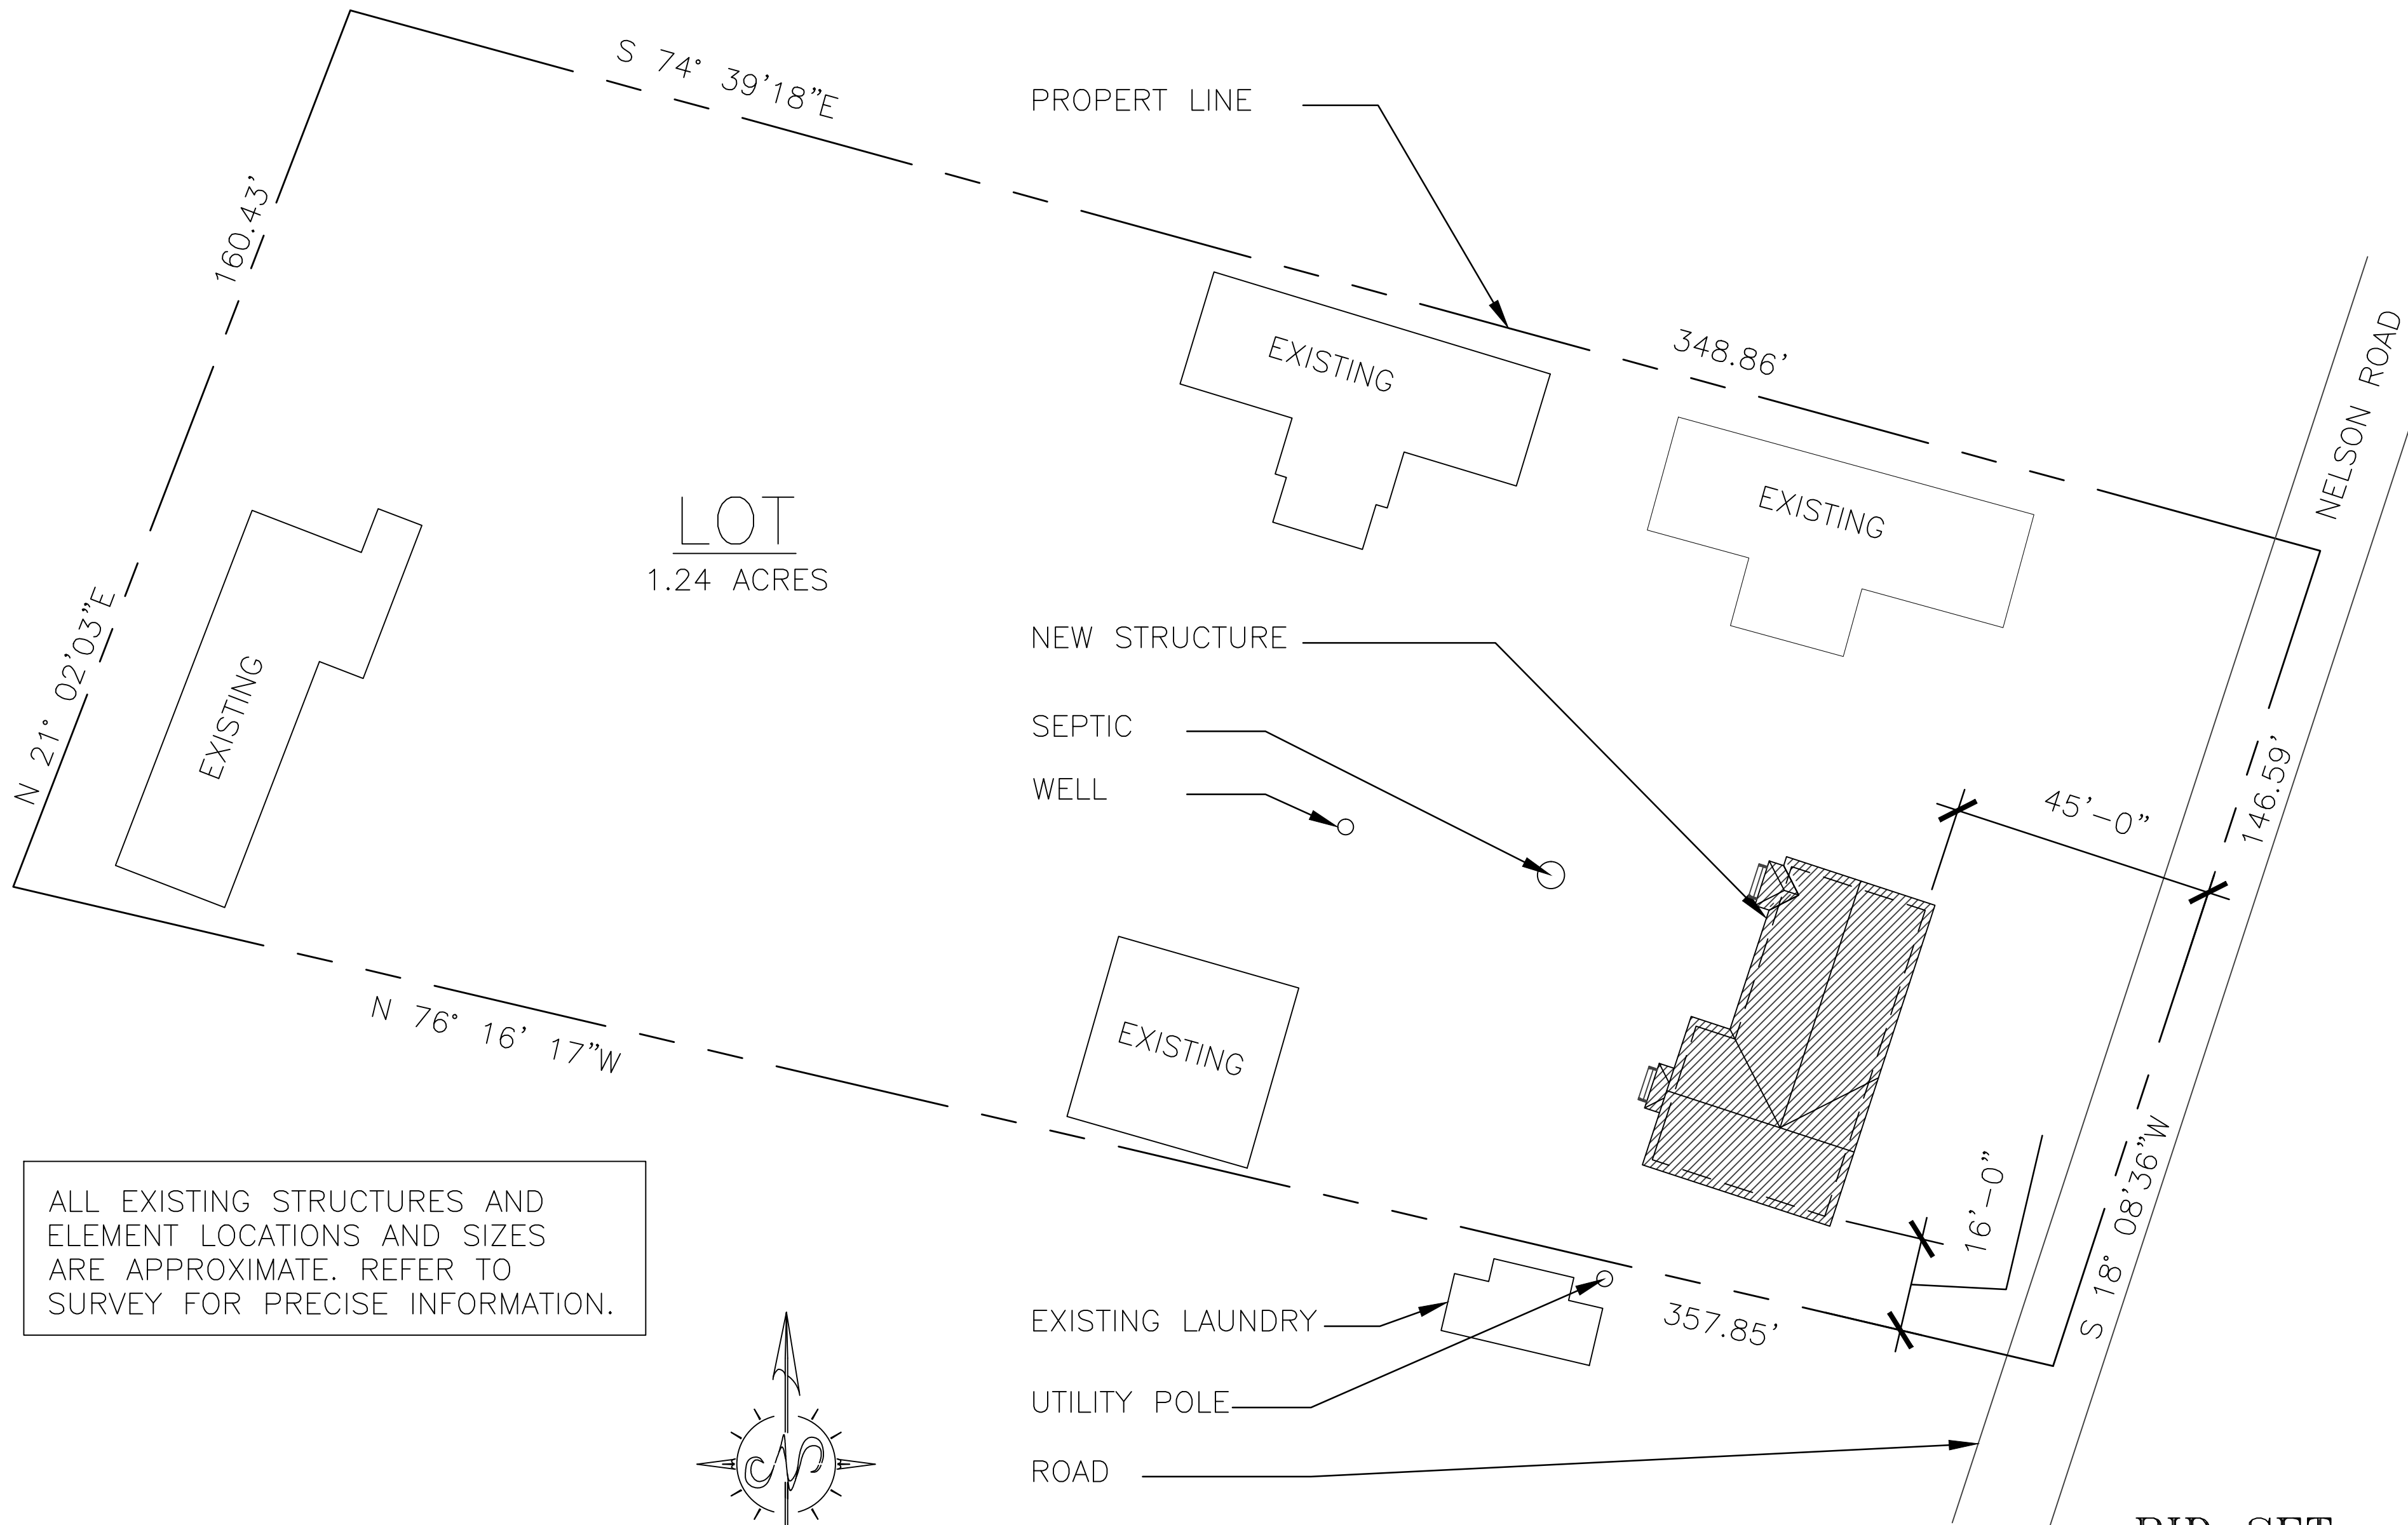

ALL EXISTING STRUCTURES AND ELEMENT LOCATIONS AND SIZES ARE APPROXIMATE. REFER TO SURVEY FOR PRECISE INFORMATION.

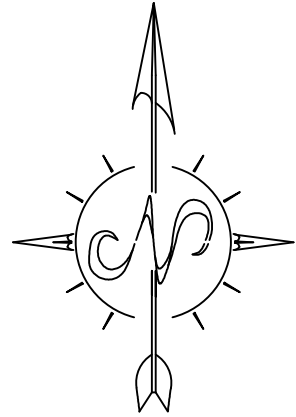

SITE PLAN
SCALE: N/A

BID SET
11/14/14

MICHAEL J. CHOJNICKI, P. E.
PHONE: 845-887-4181
EMAIL: MCHOJNICKI@GMAIL.COM

78 NIKS ROAD
NARROWBRIGGS, NEW YORK 12764

PROJECT NAME:
**LHSC
2-UNIT BUNGALOW
LAKE HUNTINGTON, NEW YORK**

PLUMBER:

REV. NO.	DATE

DATE:
DRAWN BY: RJD
SCALE: AS NOTED